

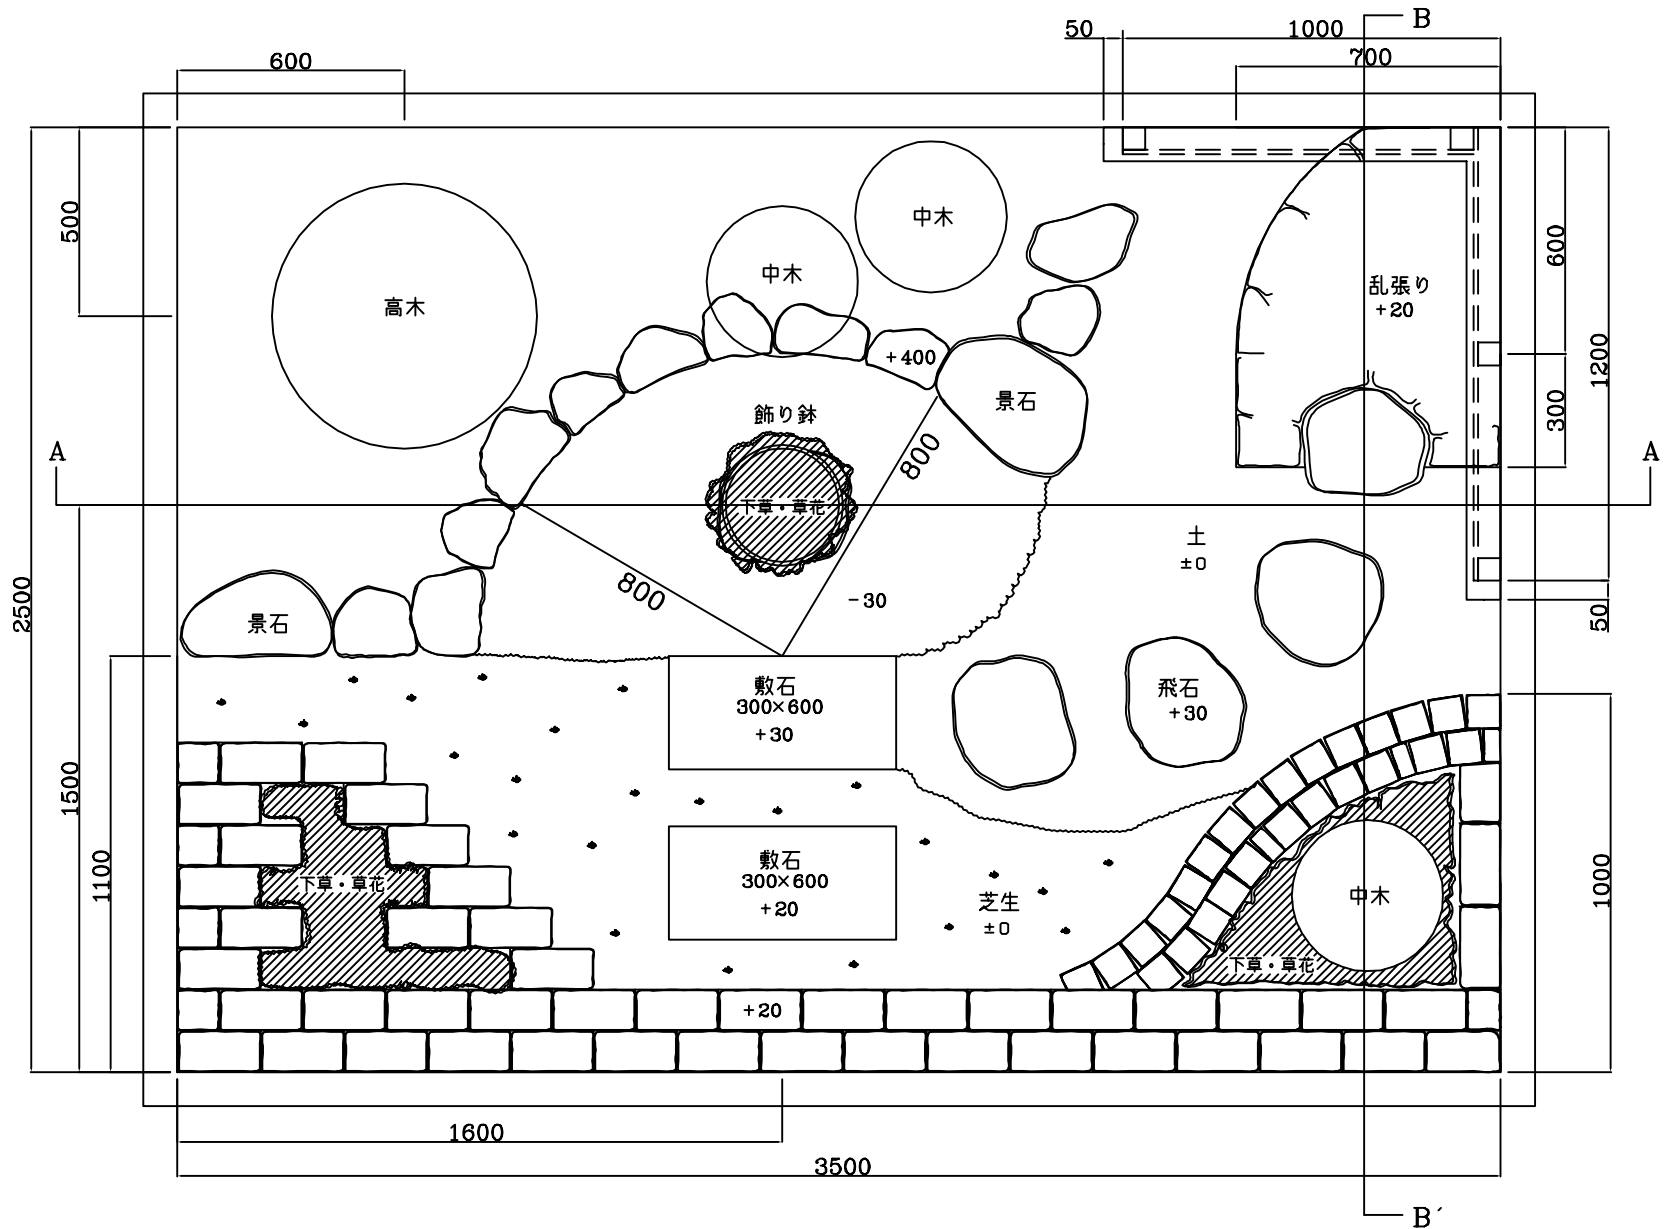


平面図

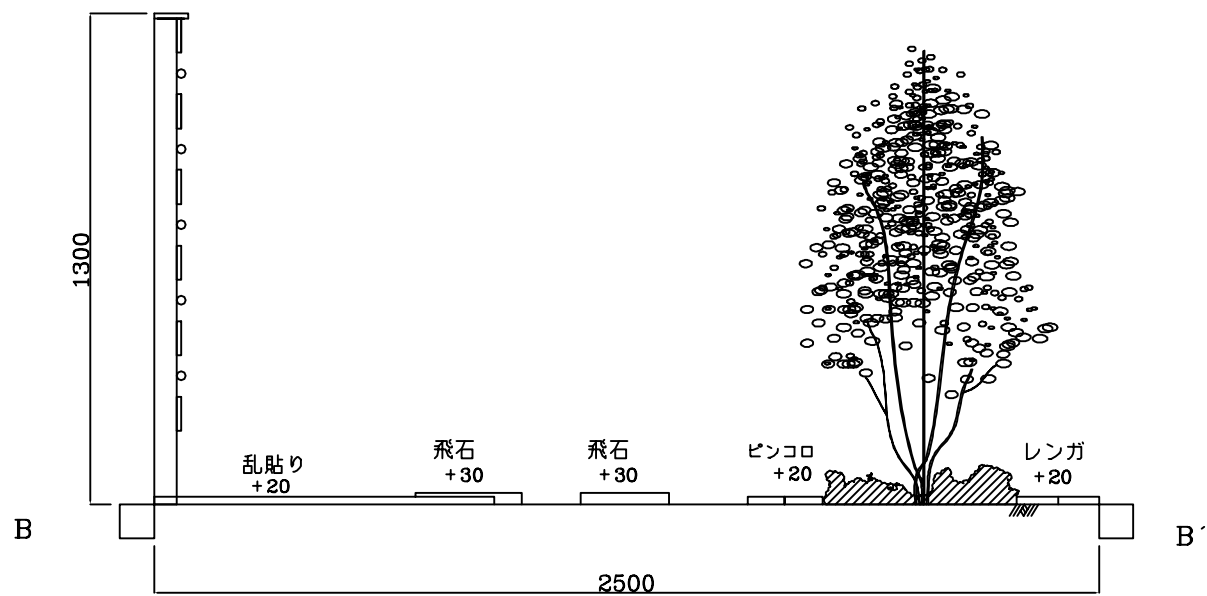

断面図

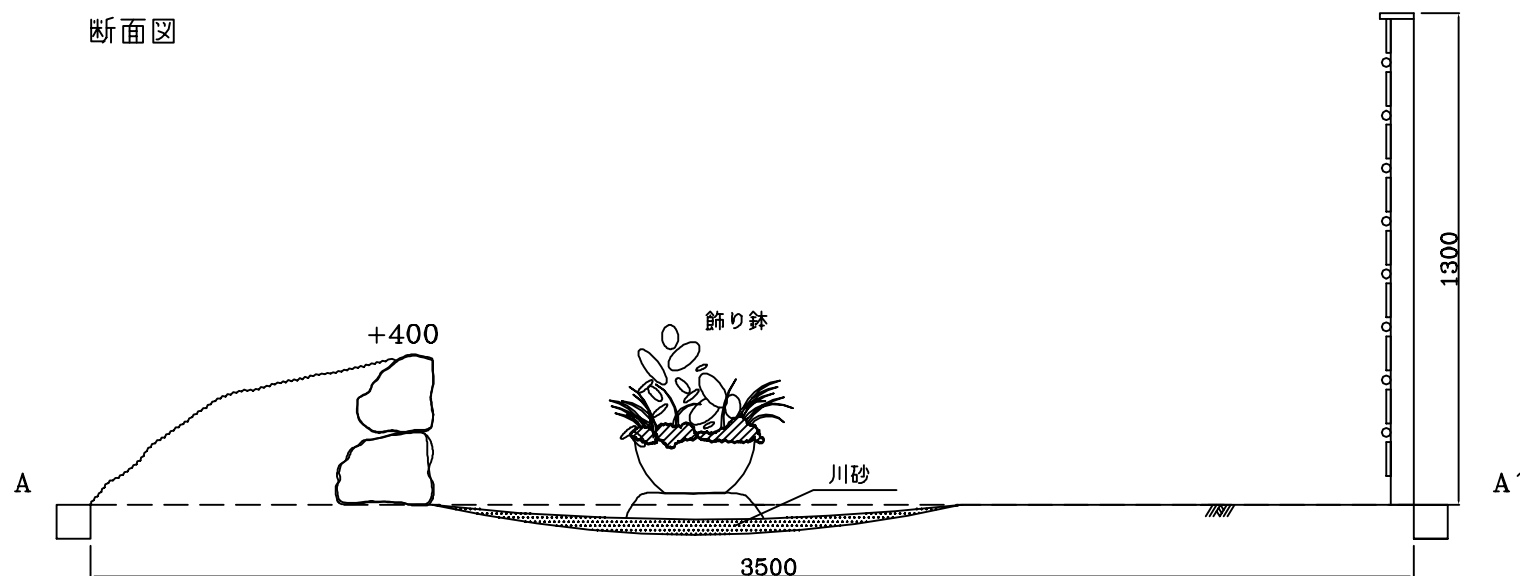

S=1 : 20

