

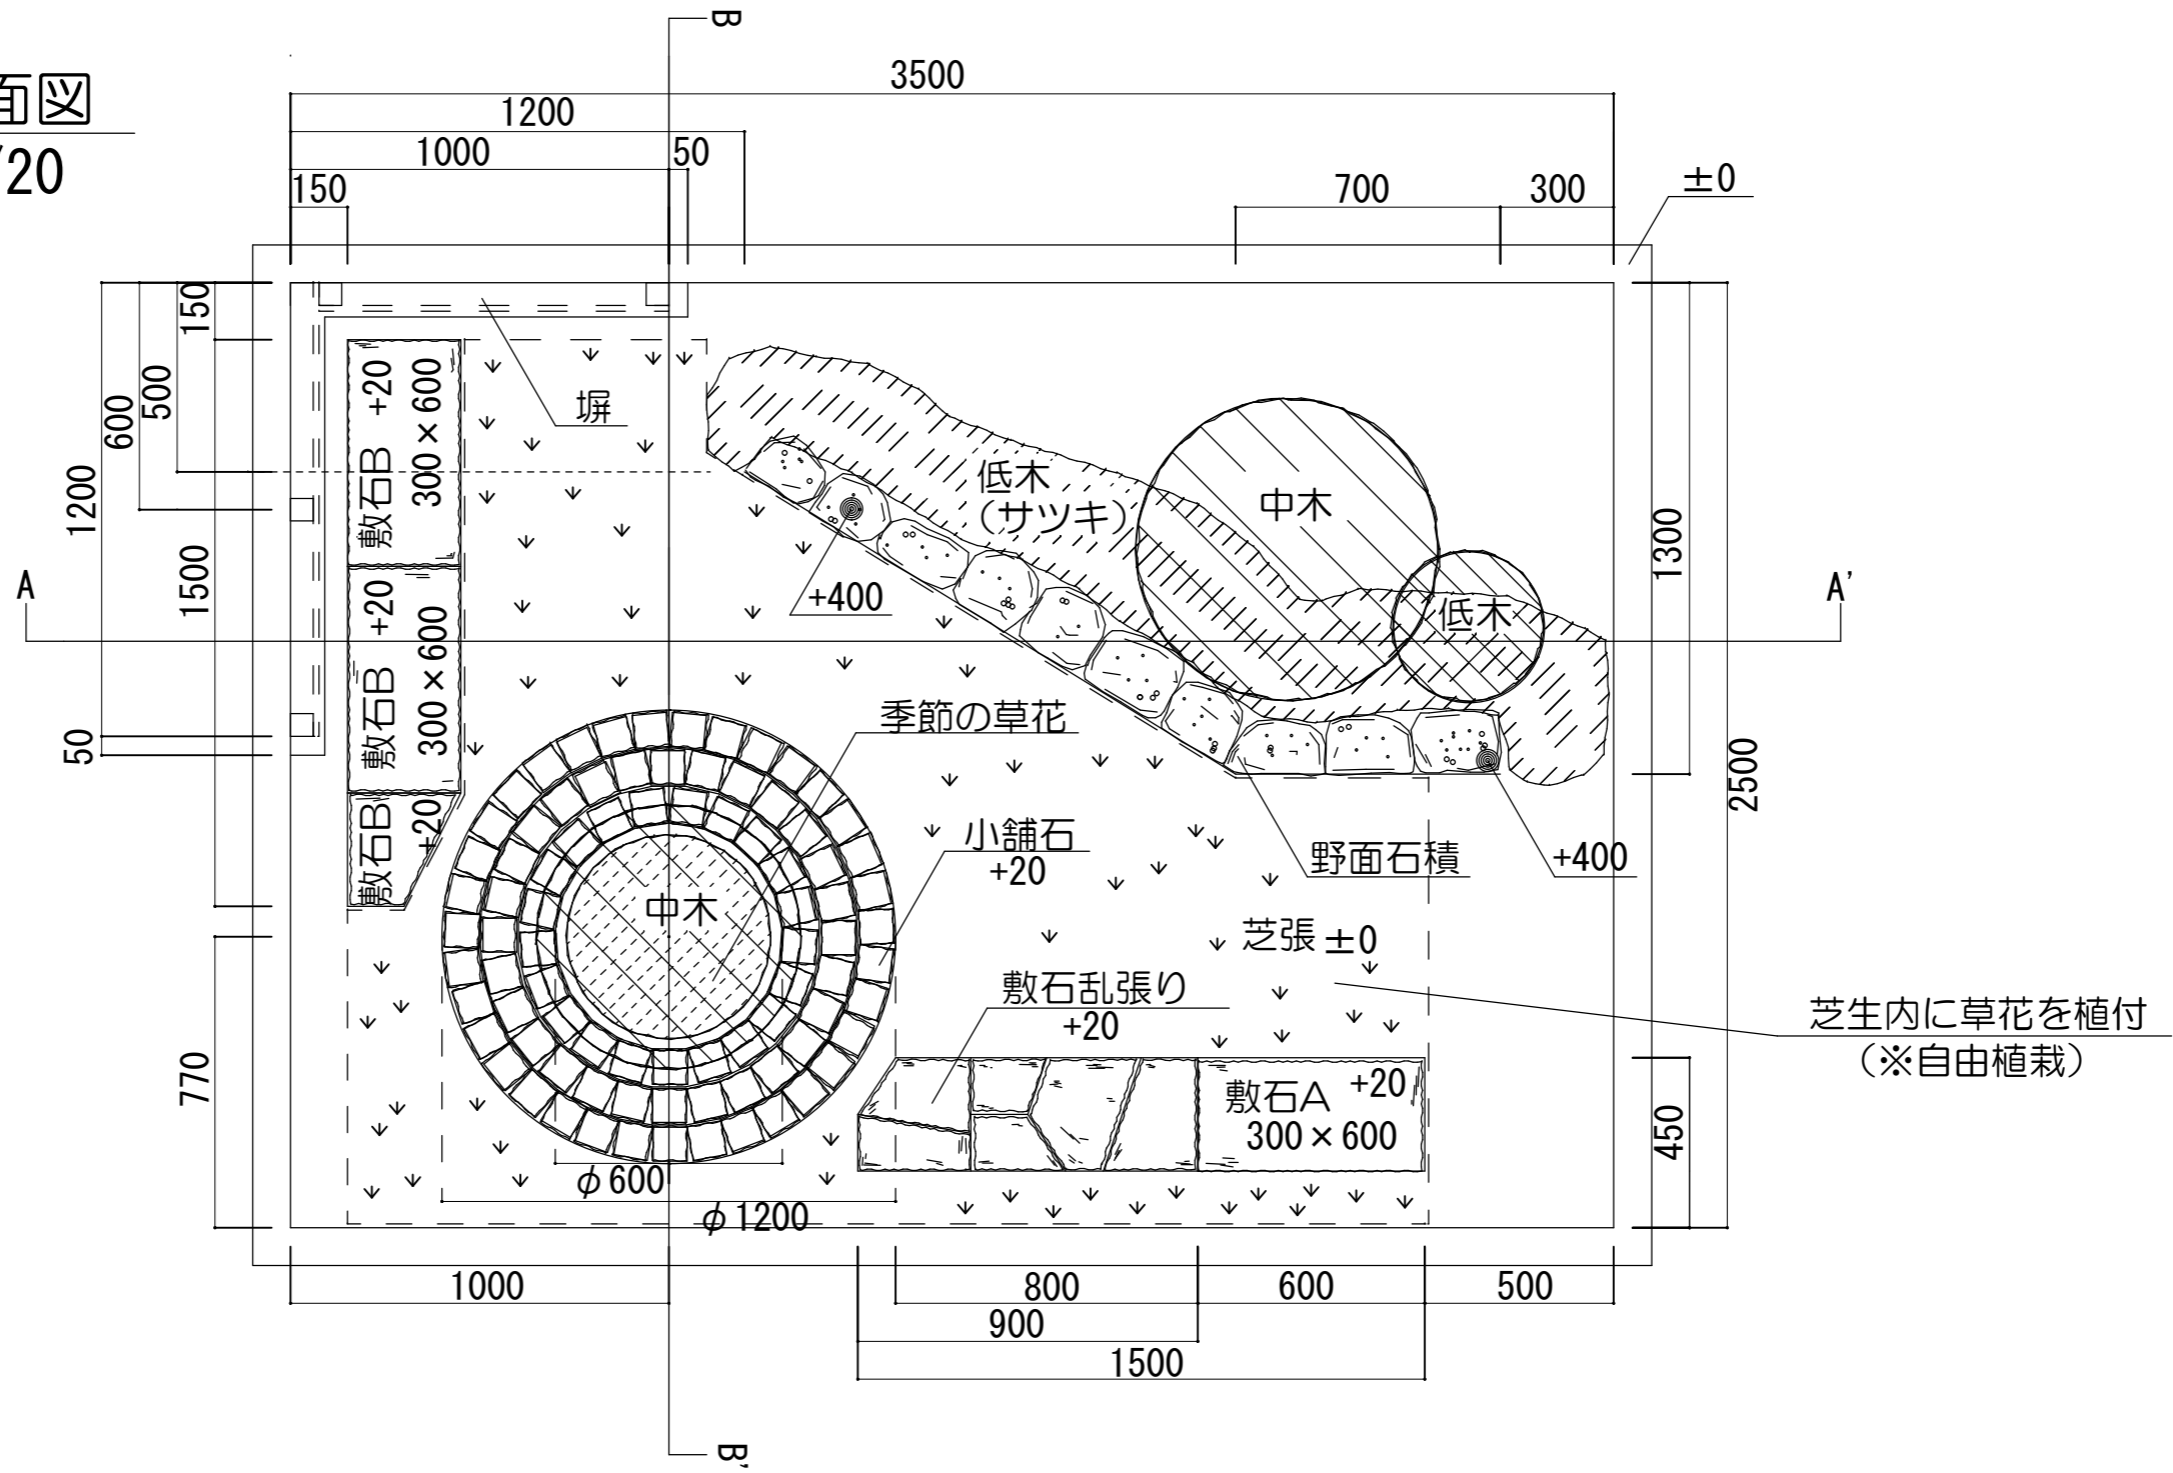


平面図
1/20

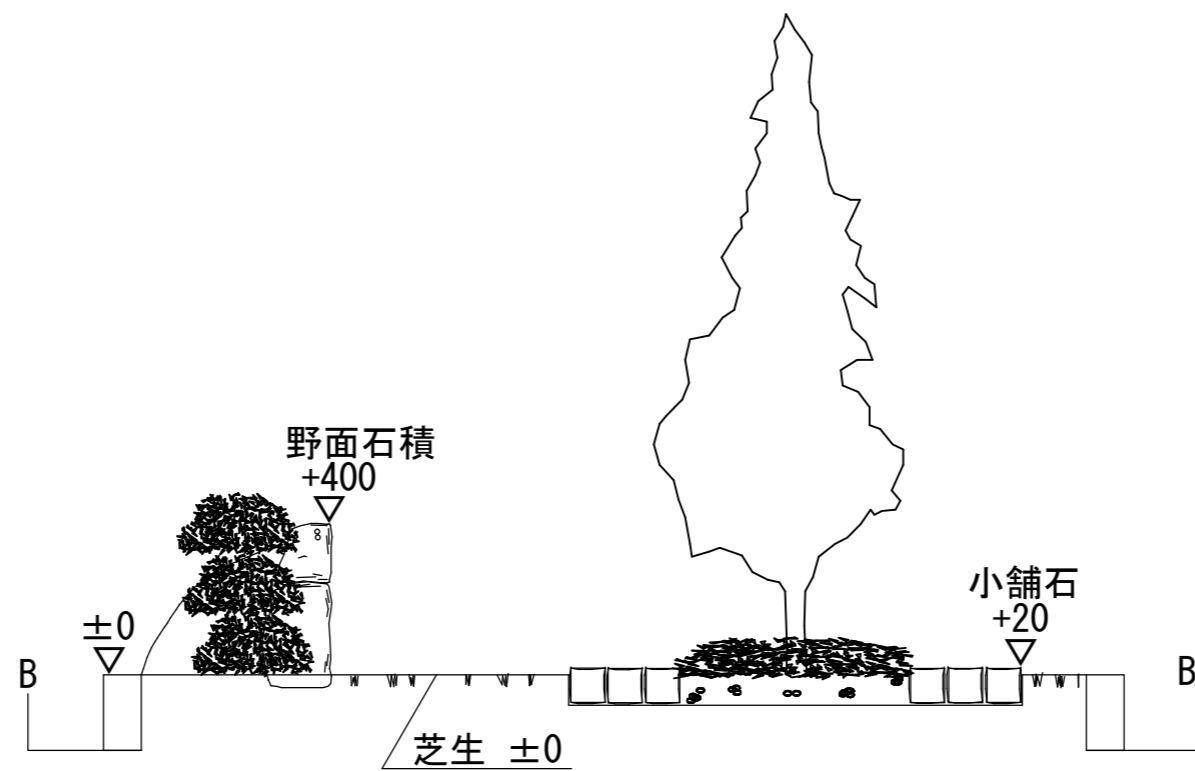

断面図
1/20

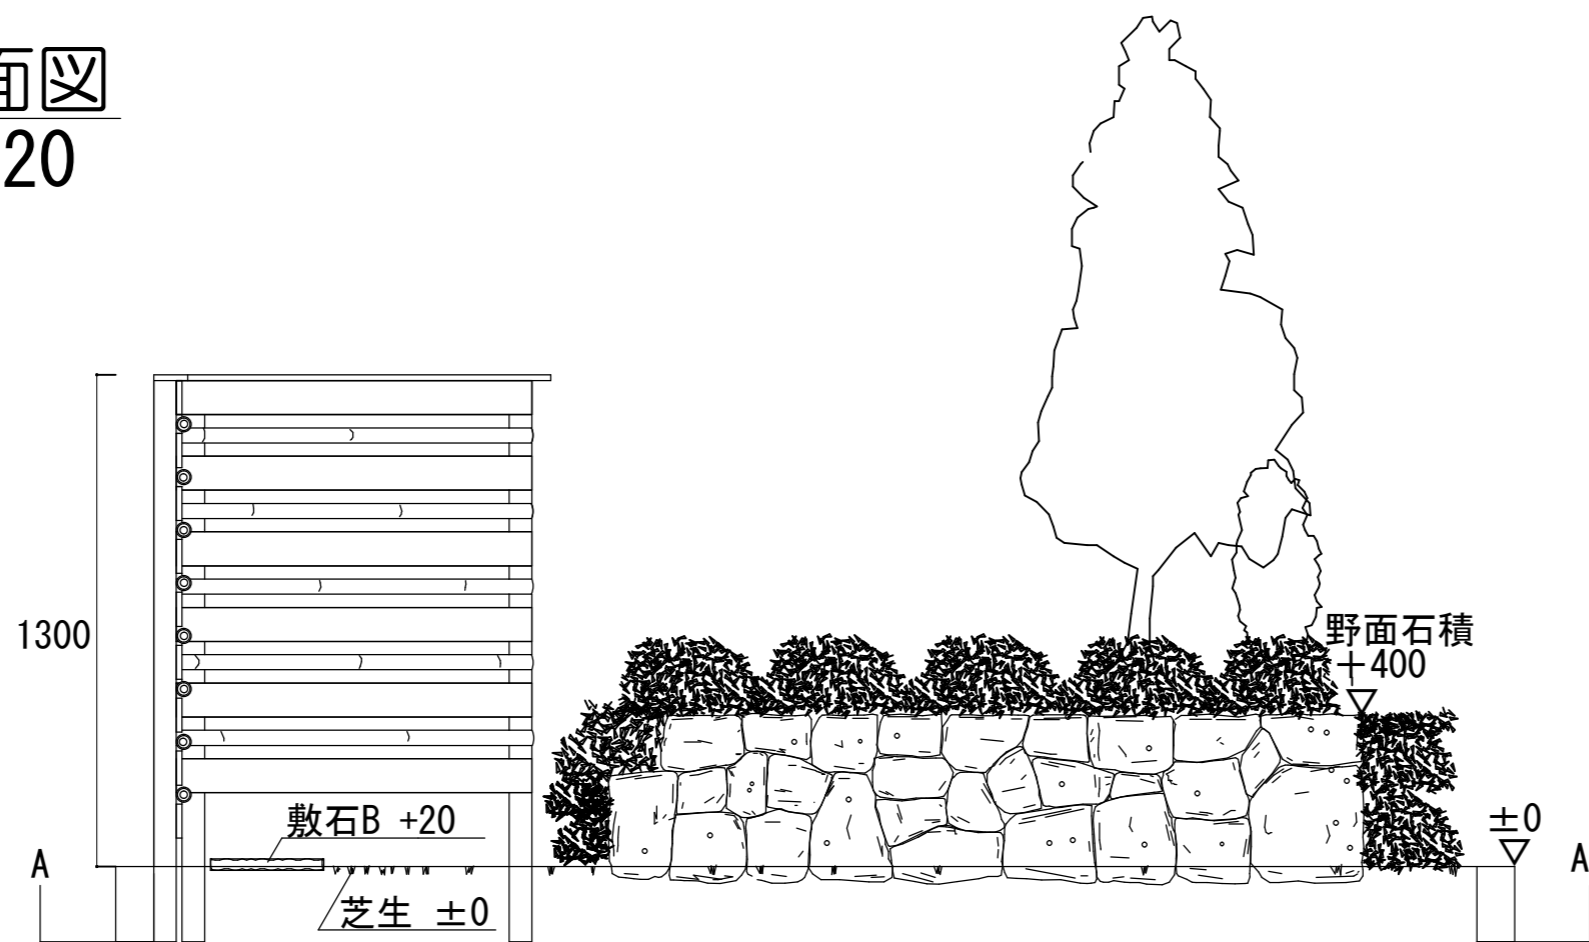

塀 詳細図

1/10

