




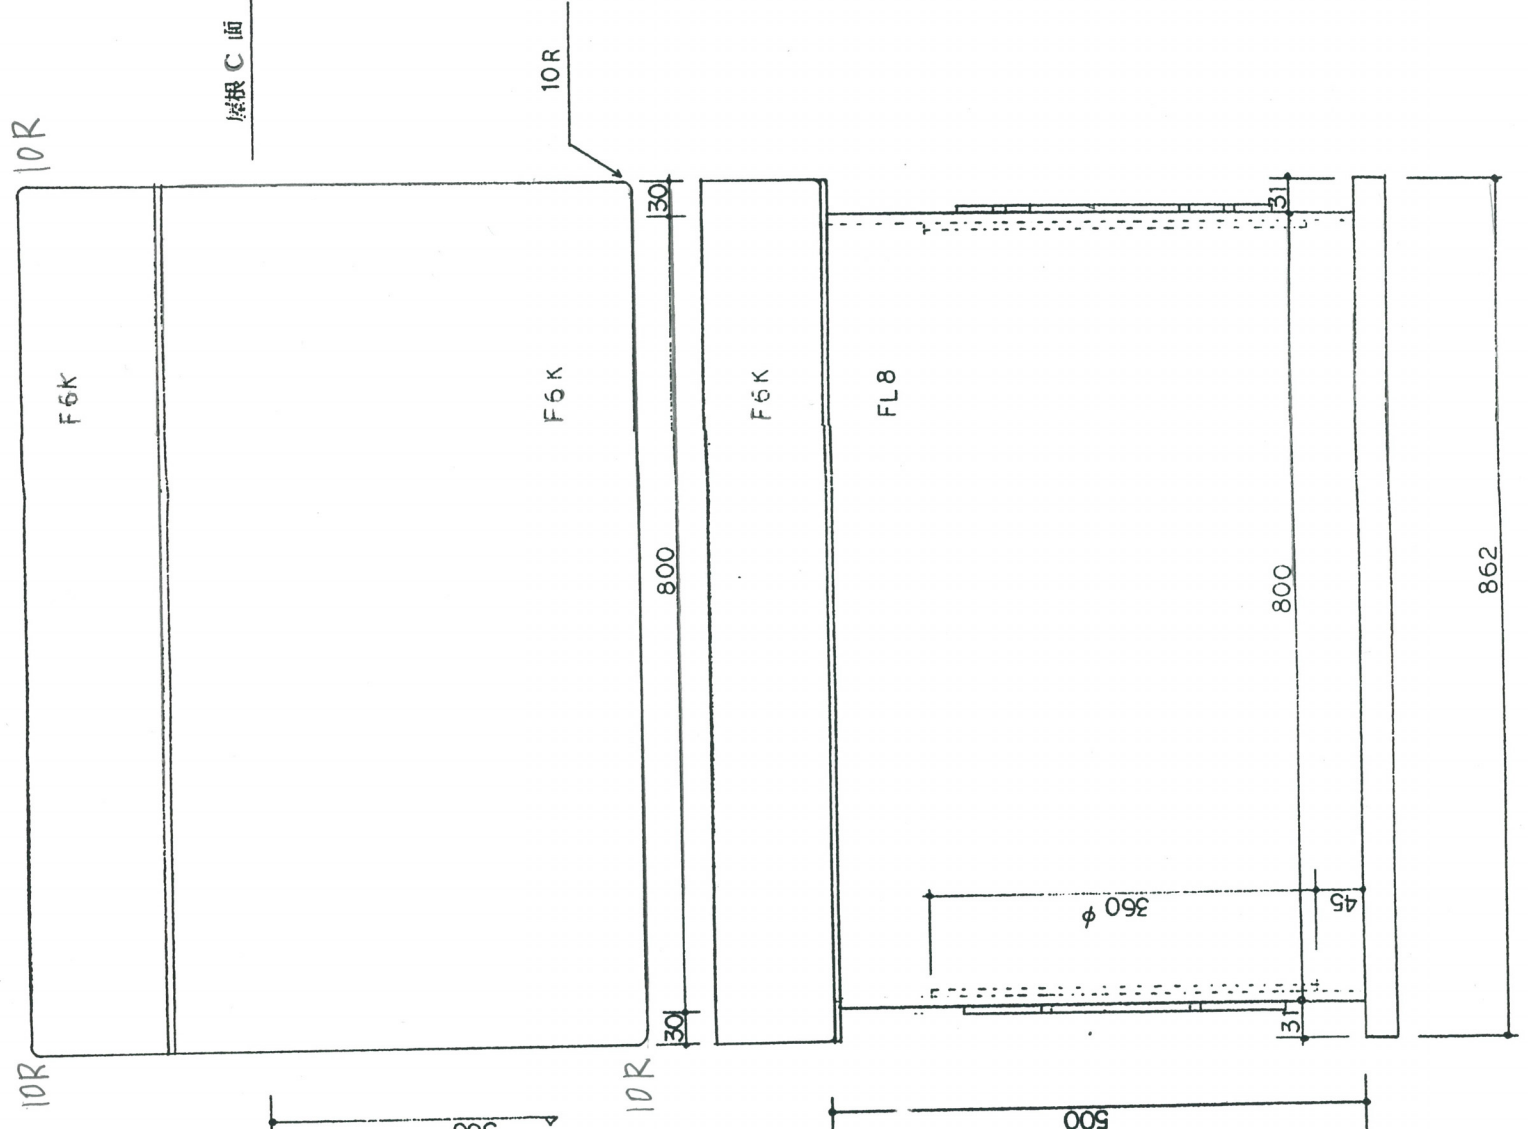


A 面

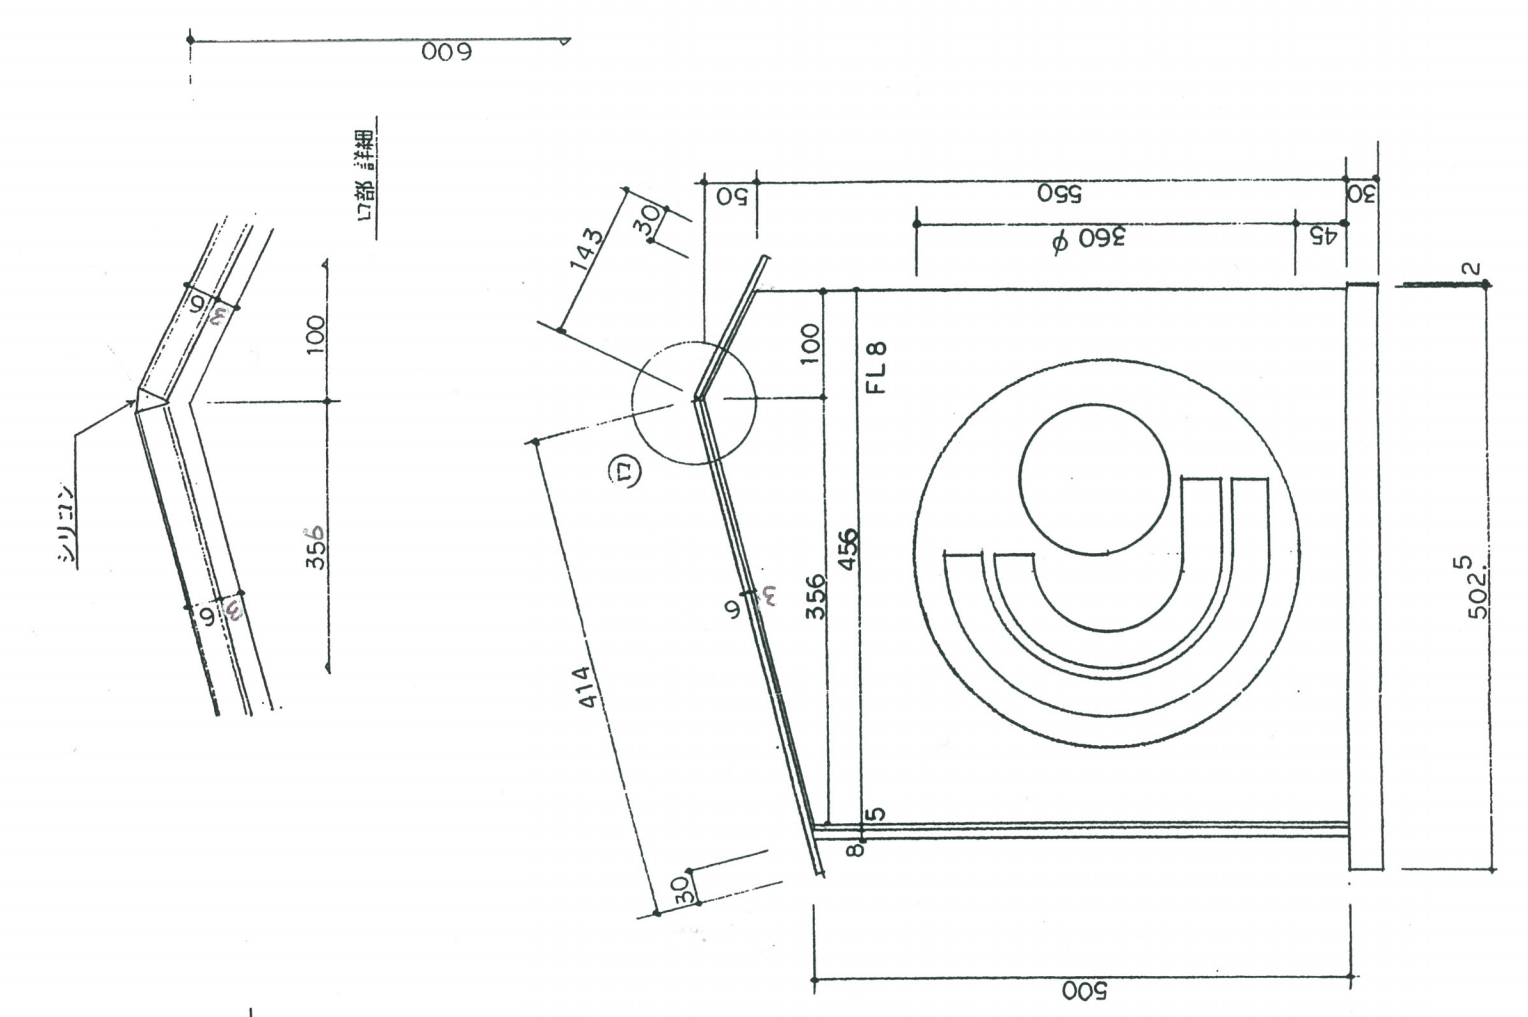


B-1 面

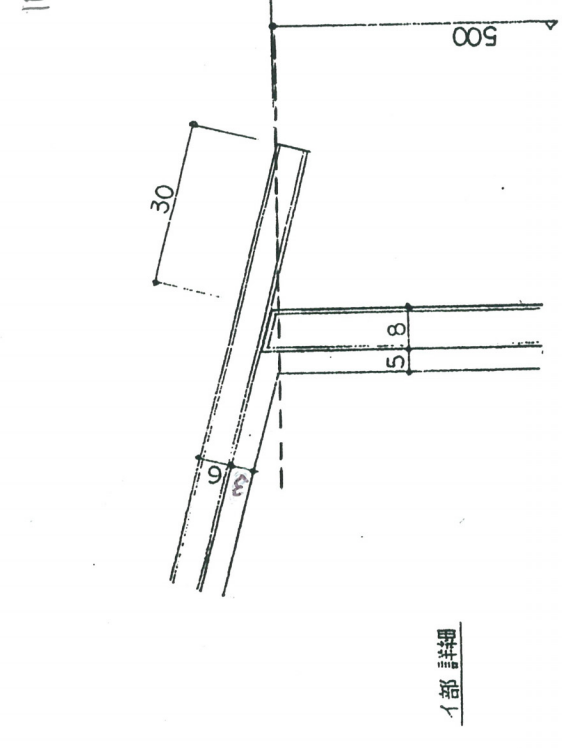


イ部詳細

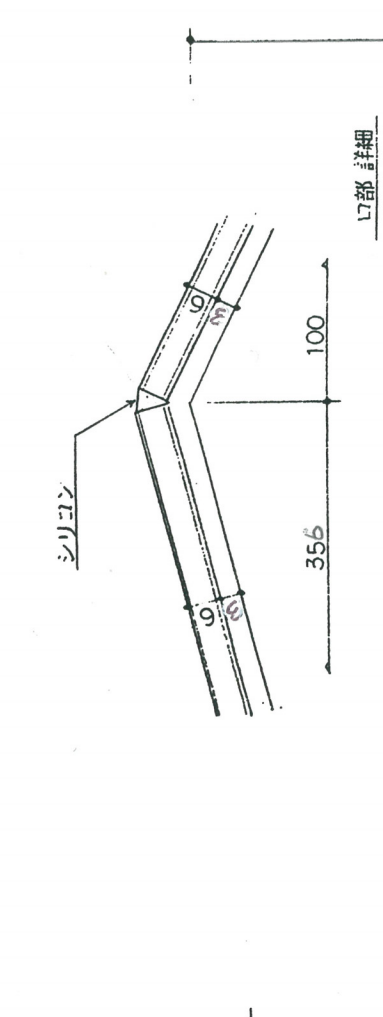

屋根 C 面

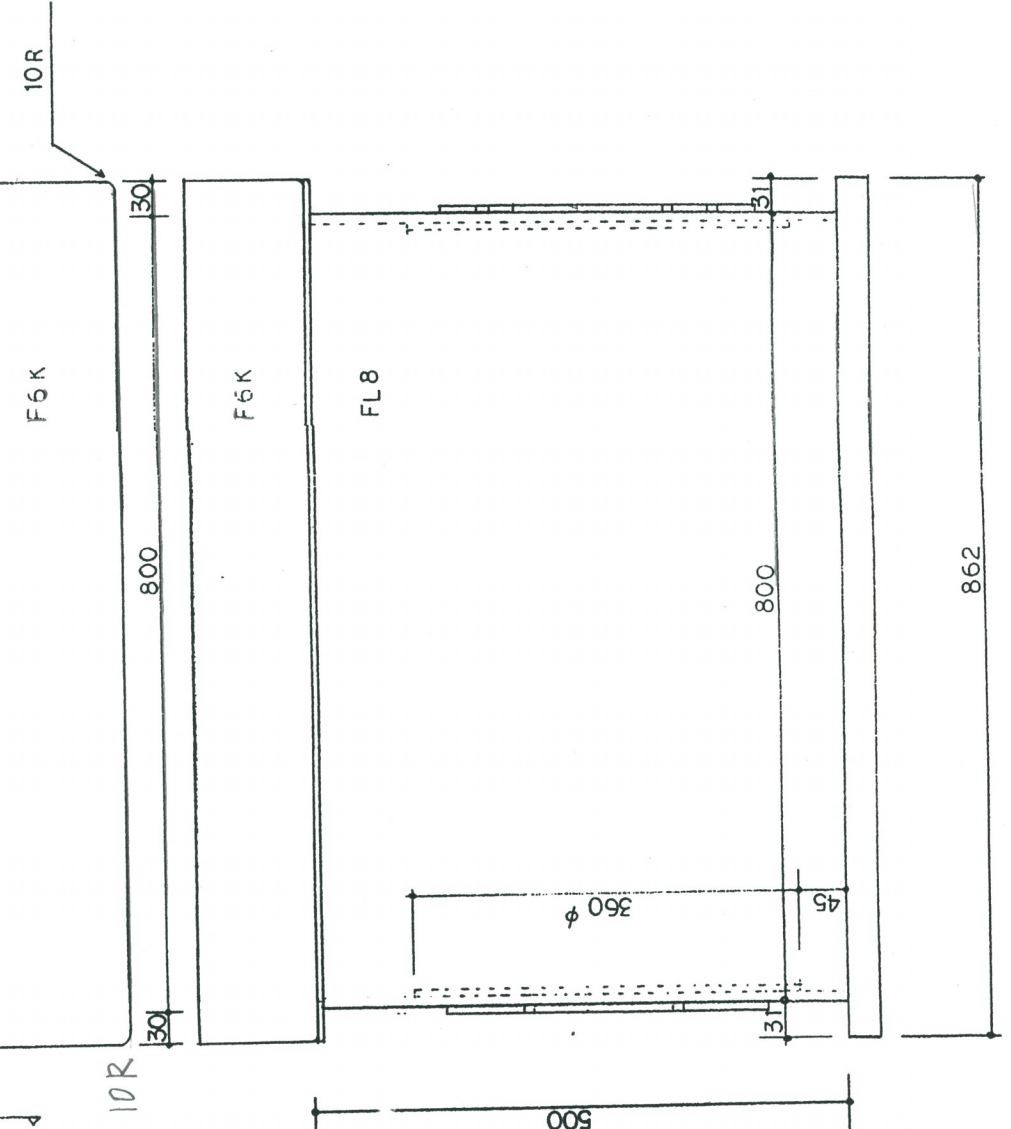


B-2 面


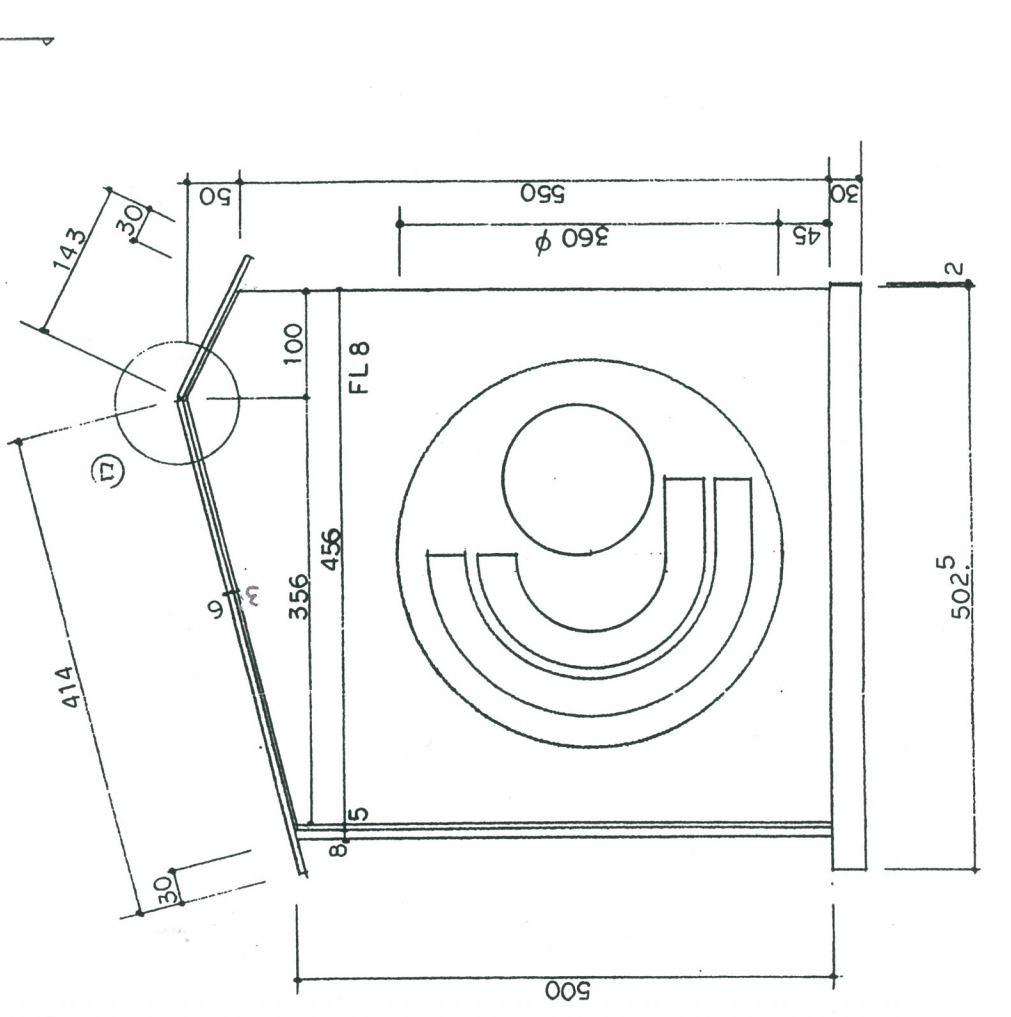


エ部詳細

1/1

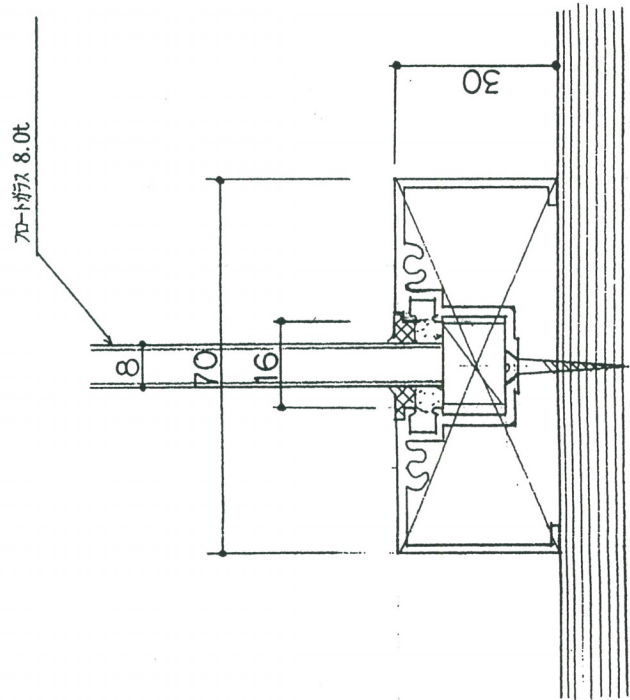


1/2

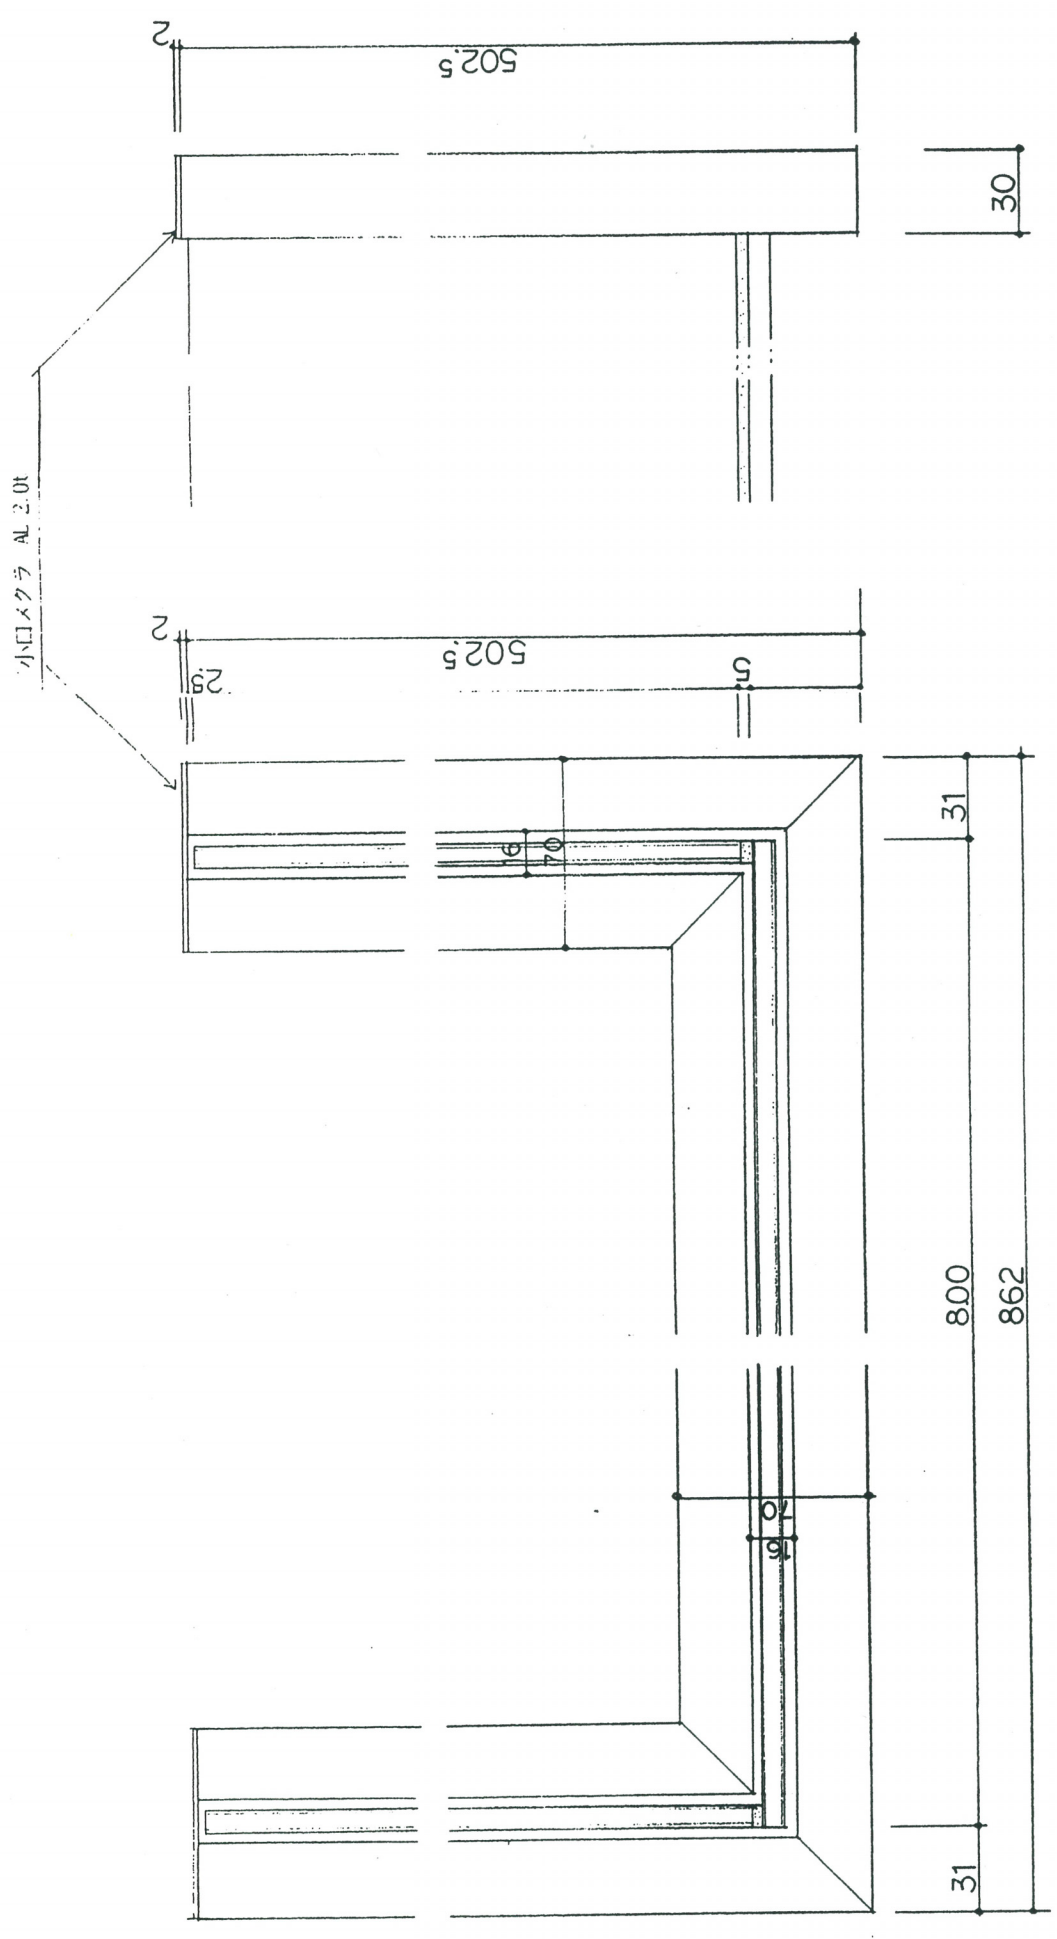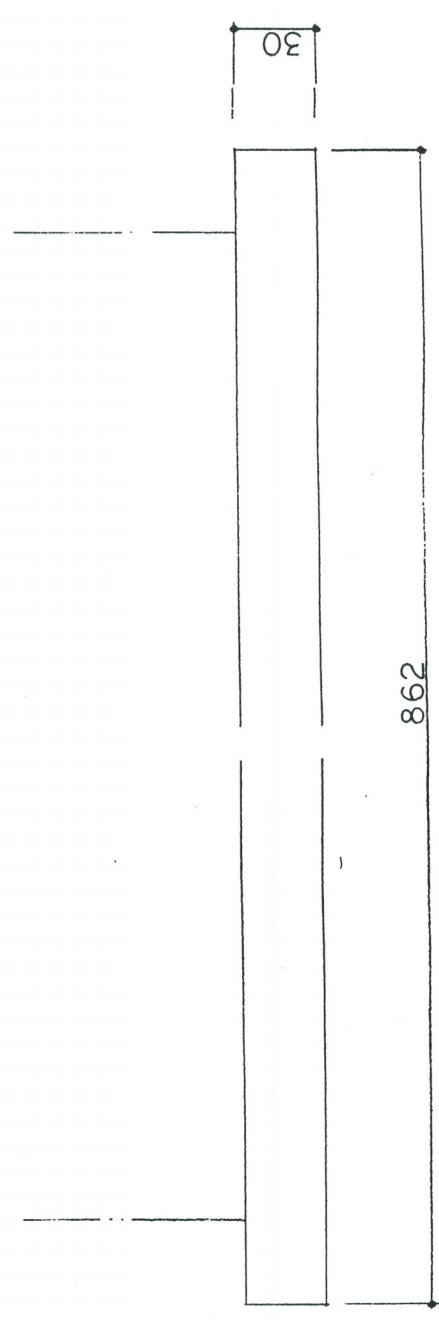



B-2 面

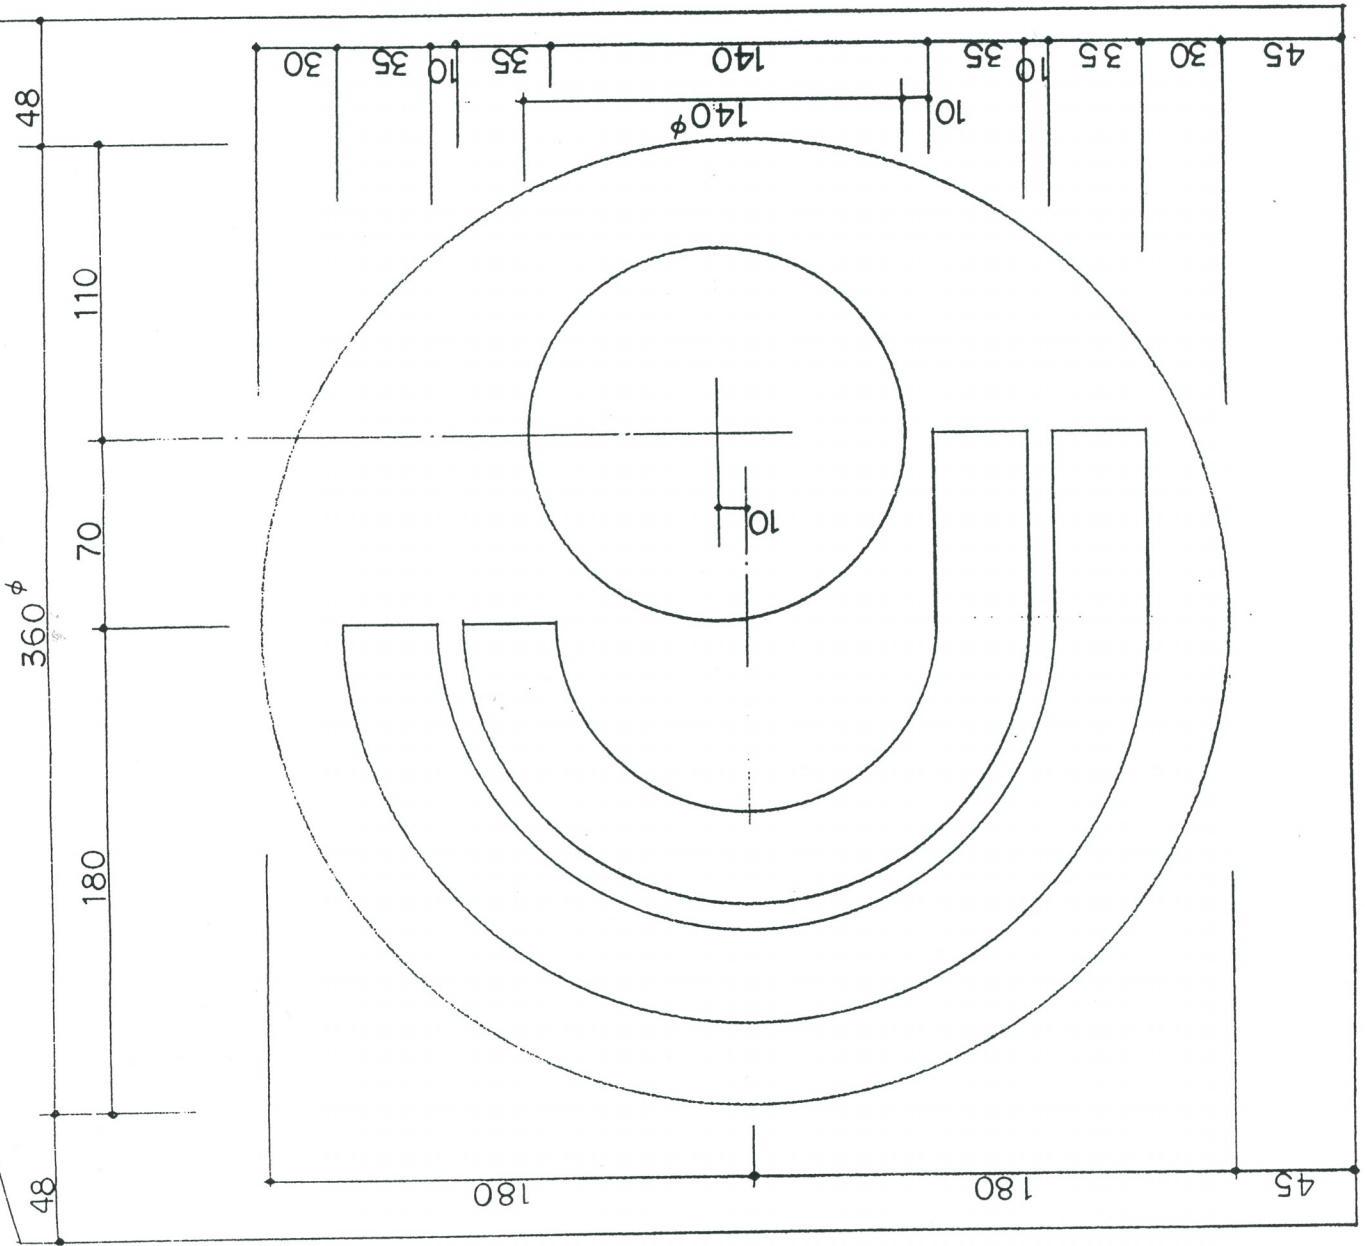

B-1 面

