


公表

A ▲ A' 断面図



B ▲ B' 断面図

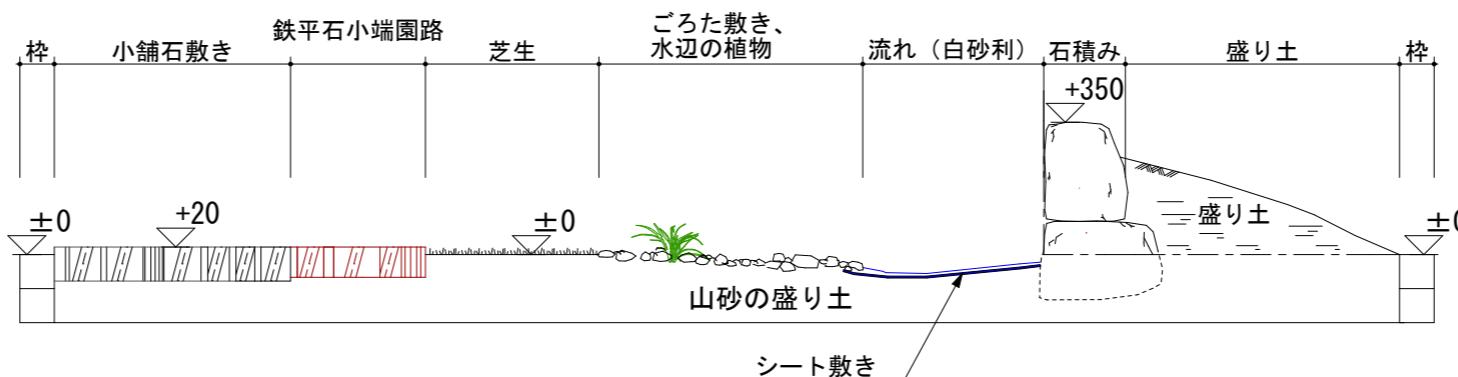