


平面図

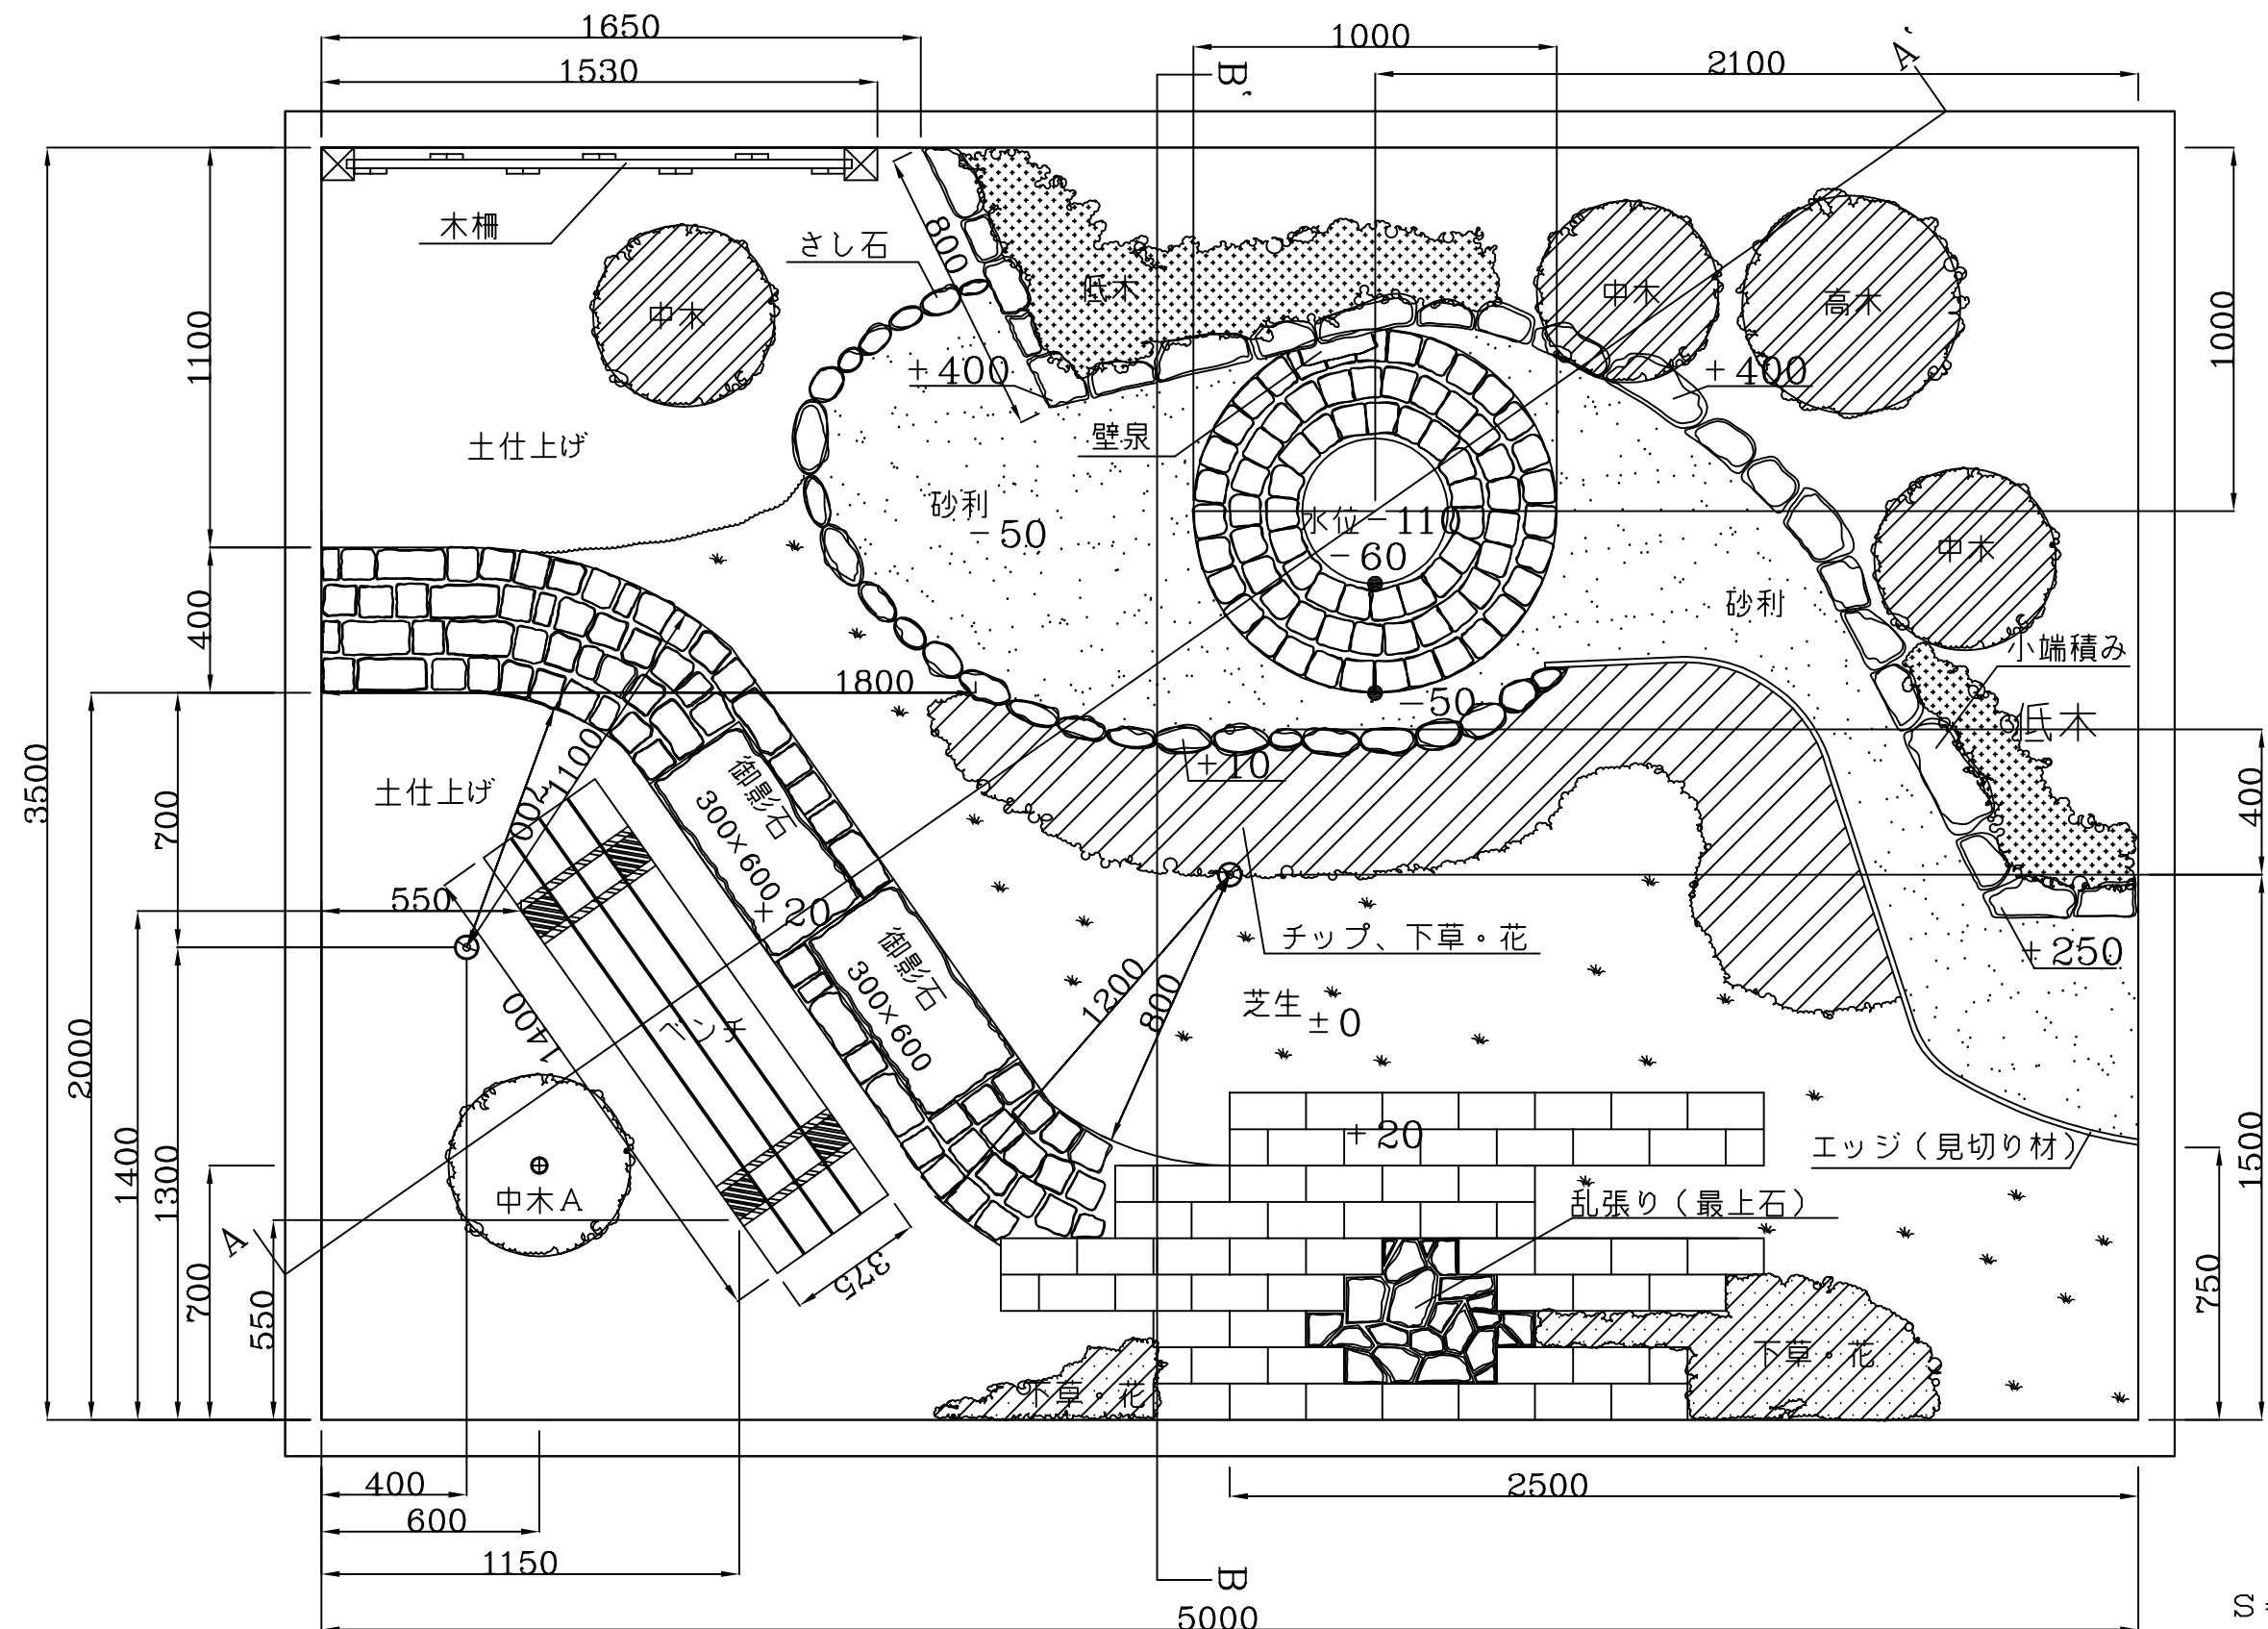

S = 1 : 20