



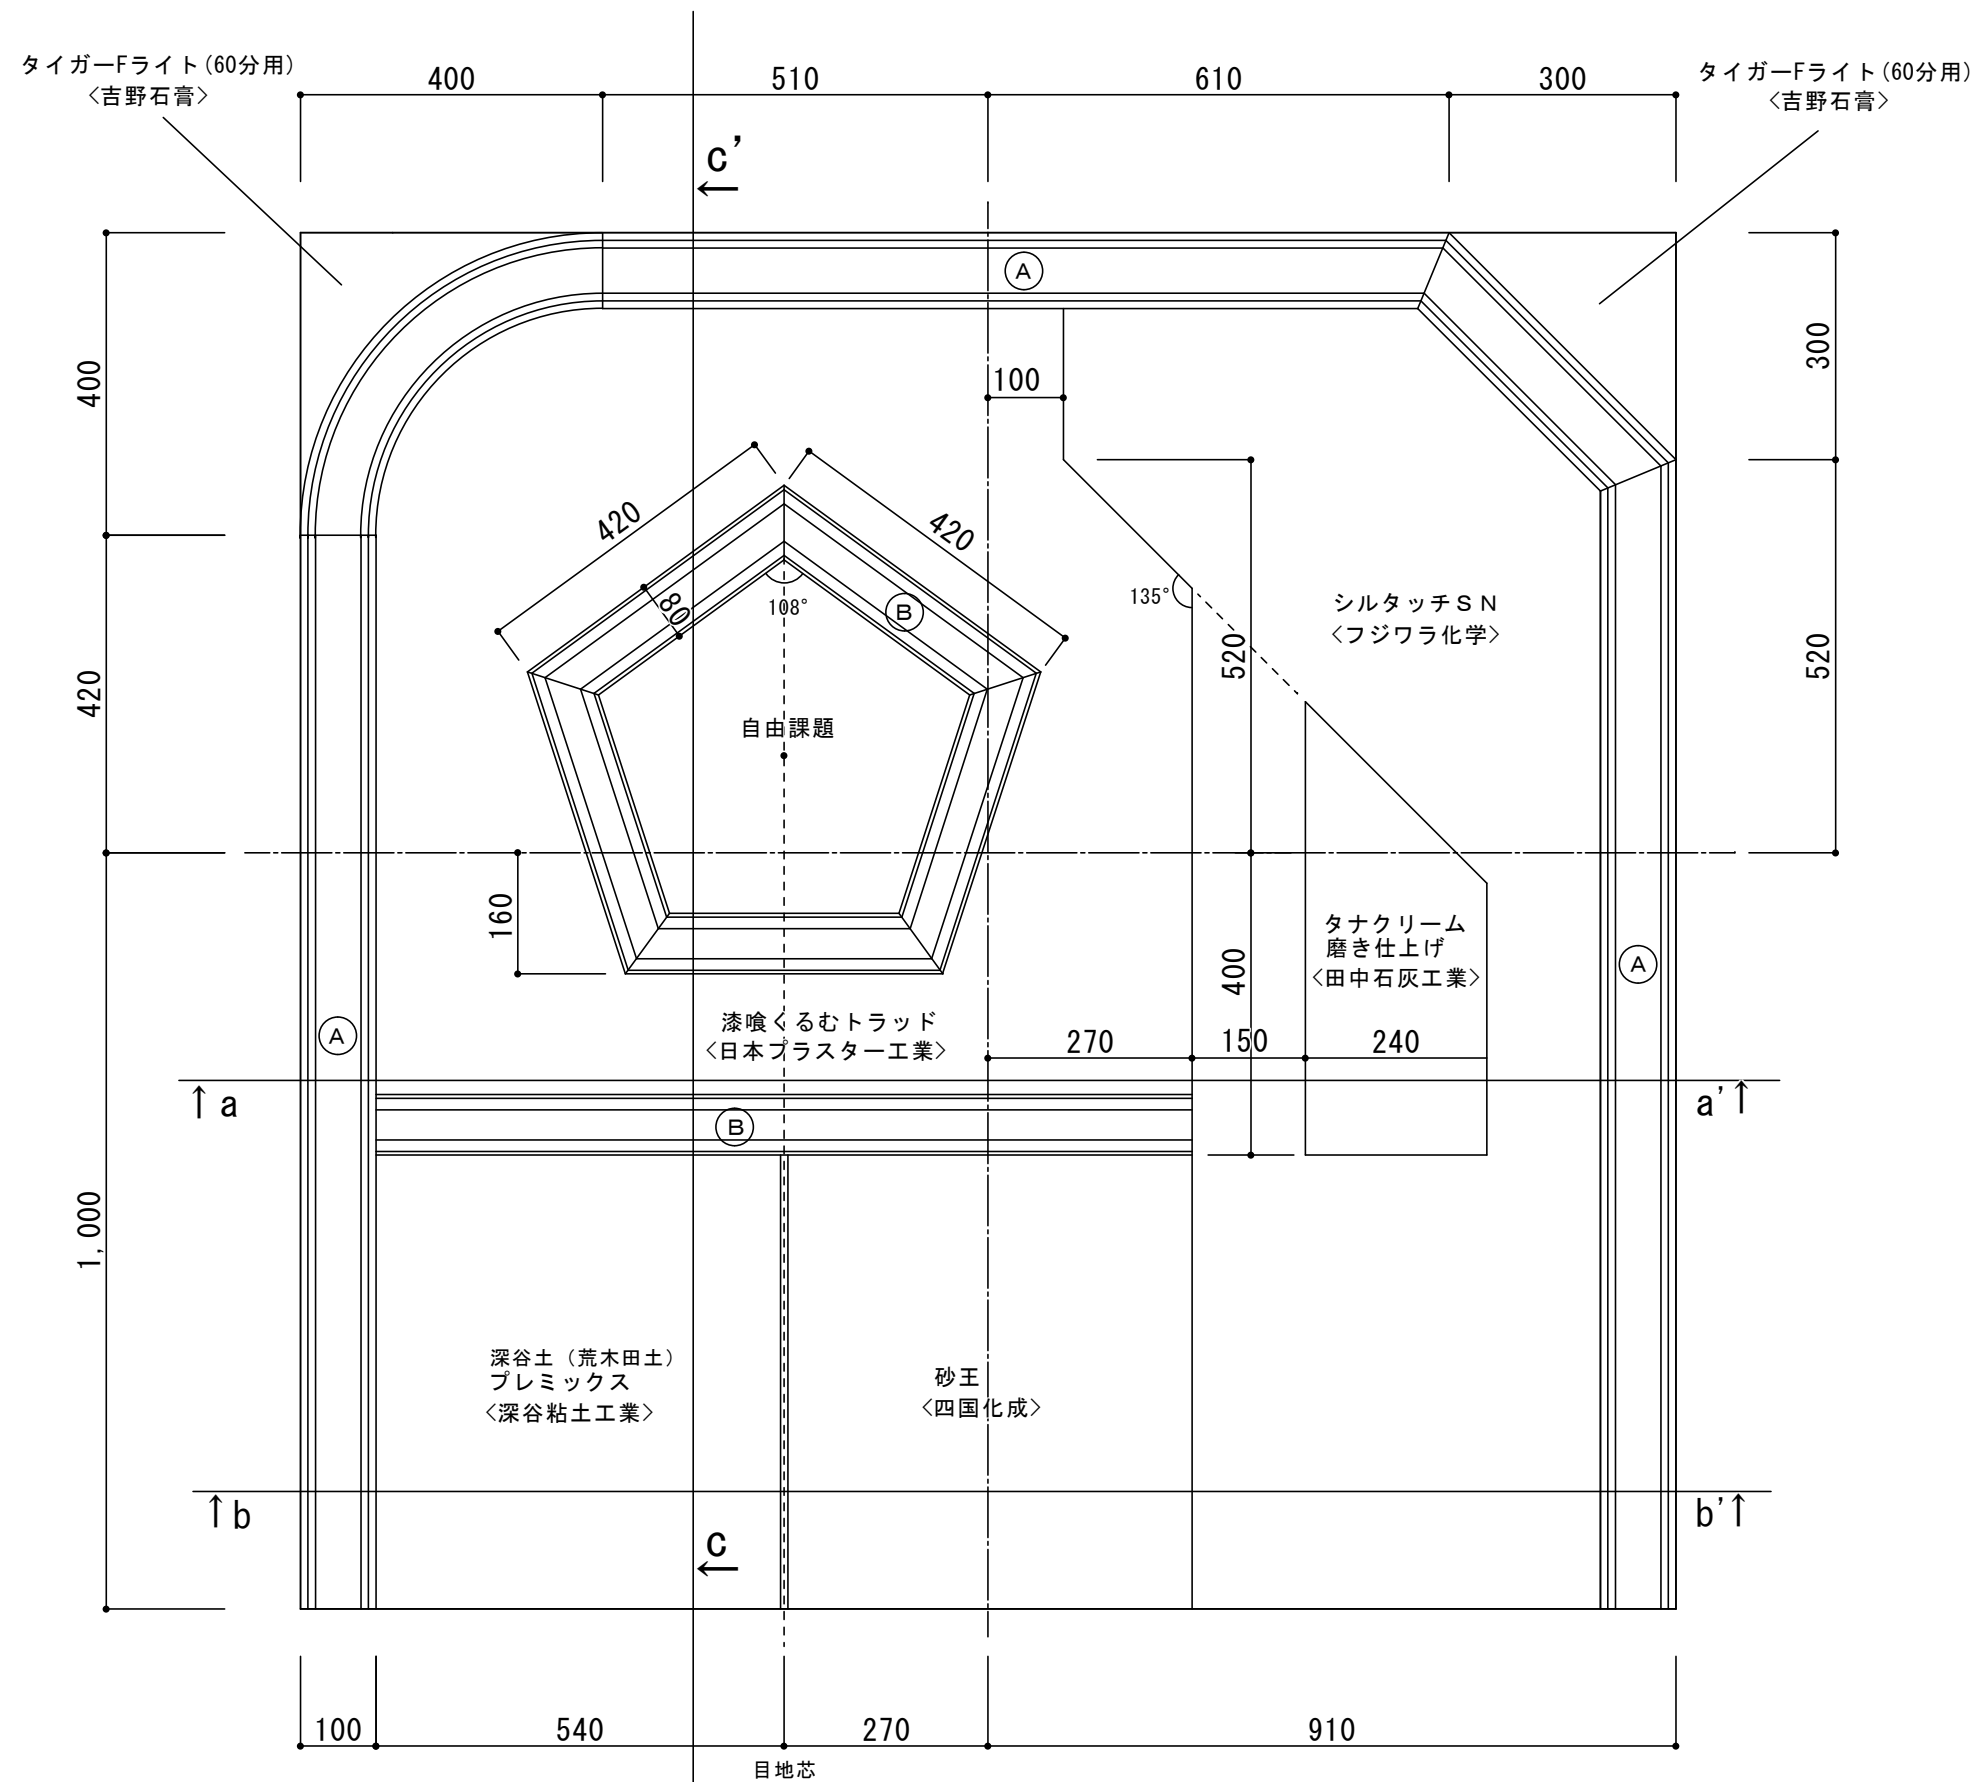

立面図


左官職種 競技課題図 1:10

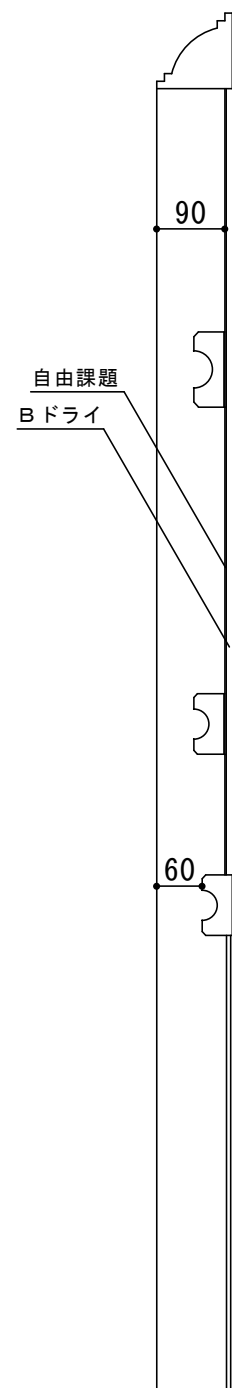

c-c' 断面図 S=1:10




a-a' 断面図 S=1:10

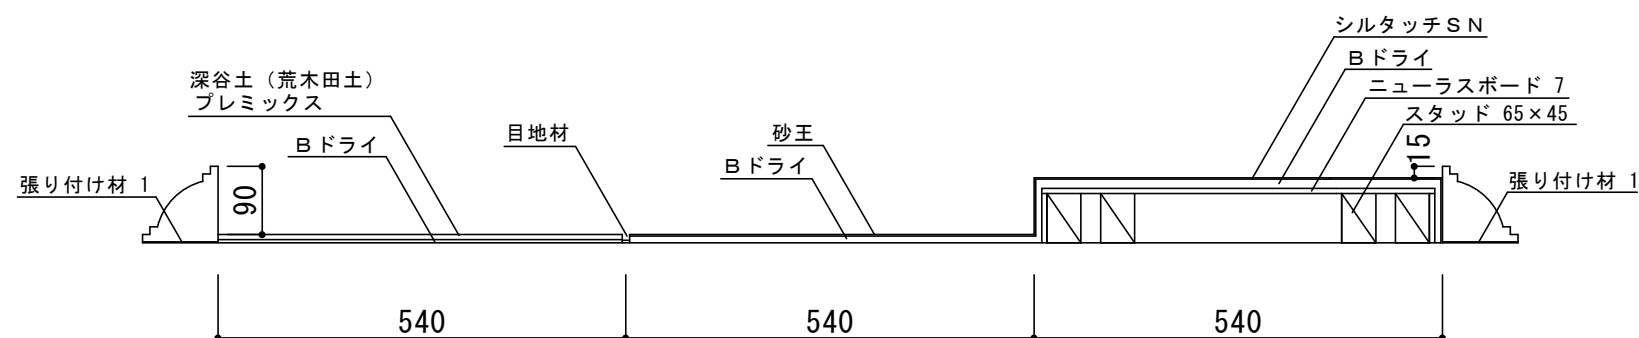


b-b' 断面図 S=1:10

左官職種 断面図 S=1:1

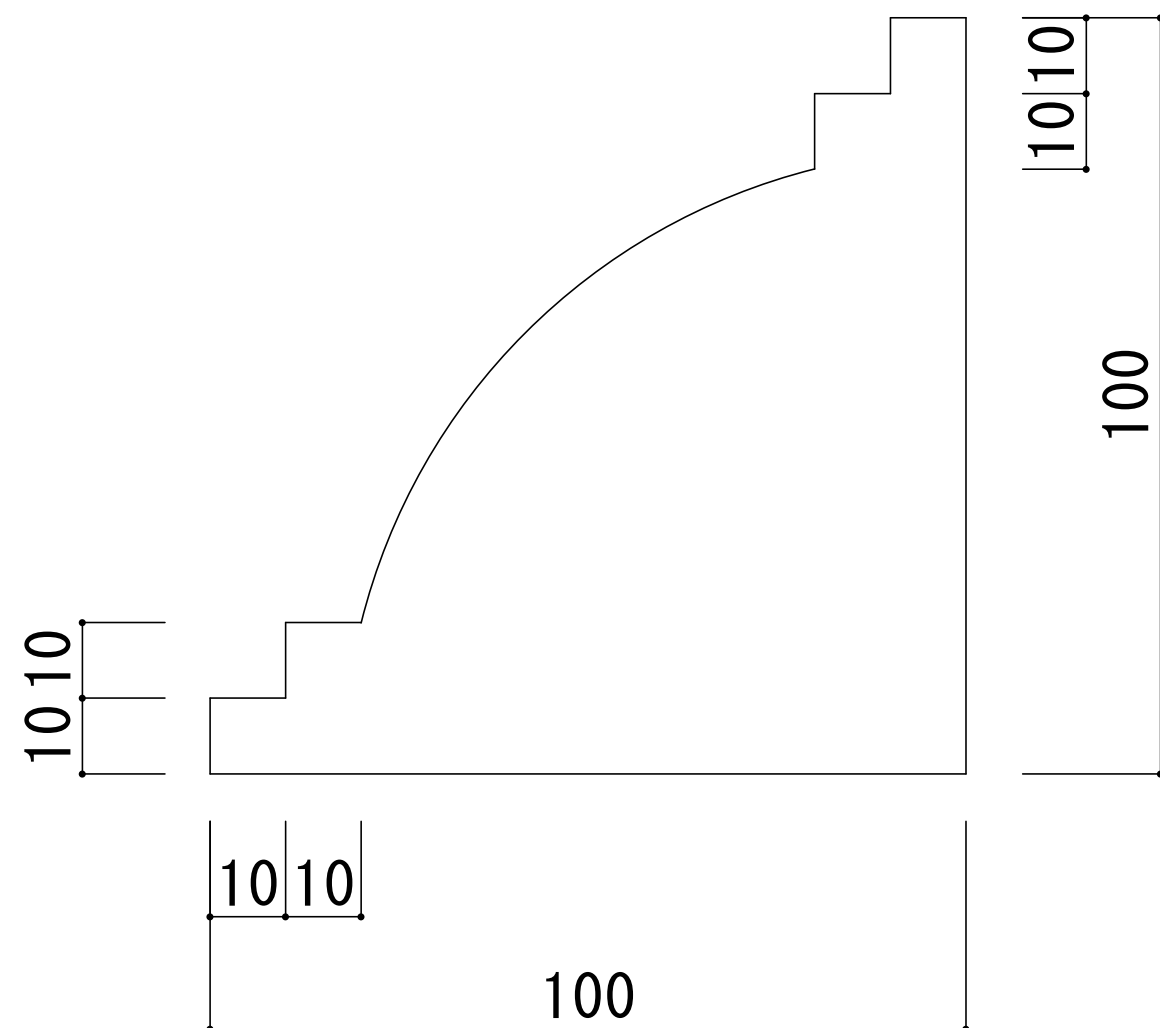

A

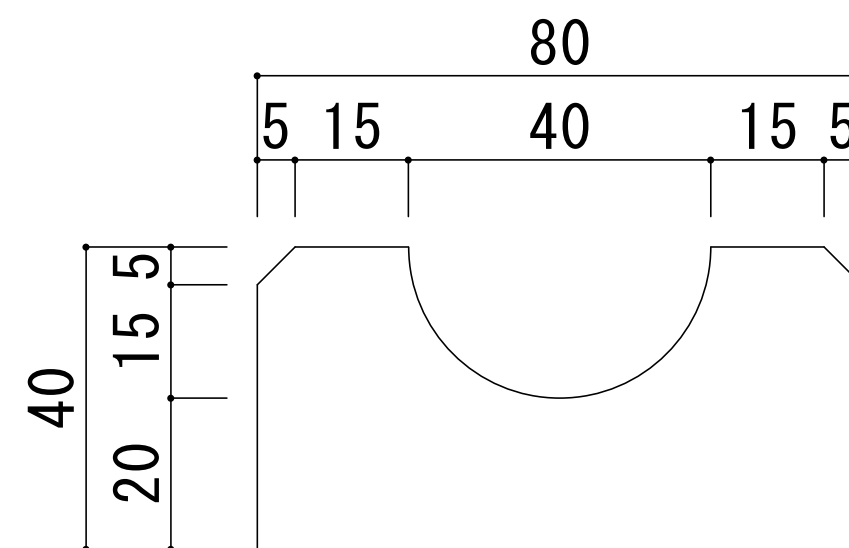

B

左官職種 置引き断面図 S=1:1